


Spring Hollow Farm, Lot #2

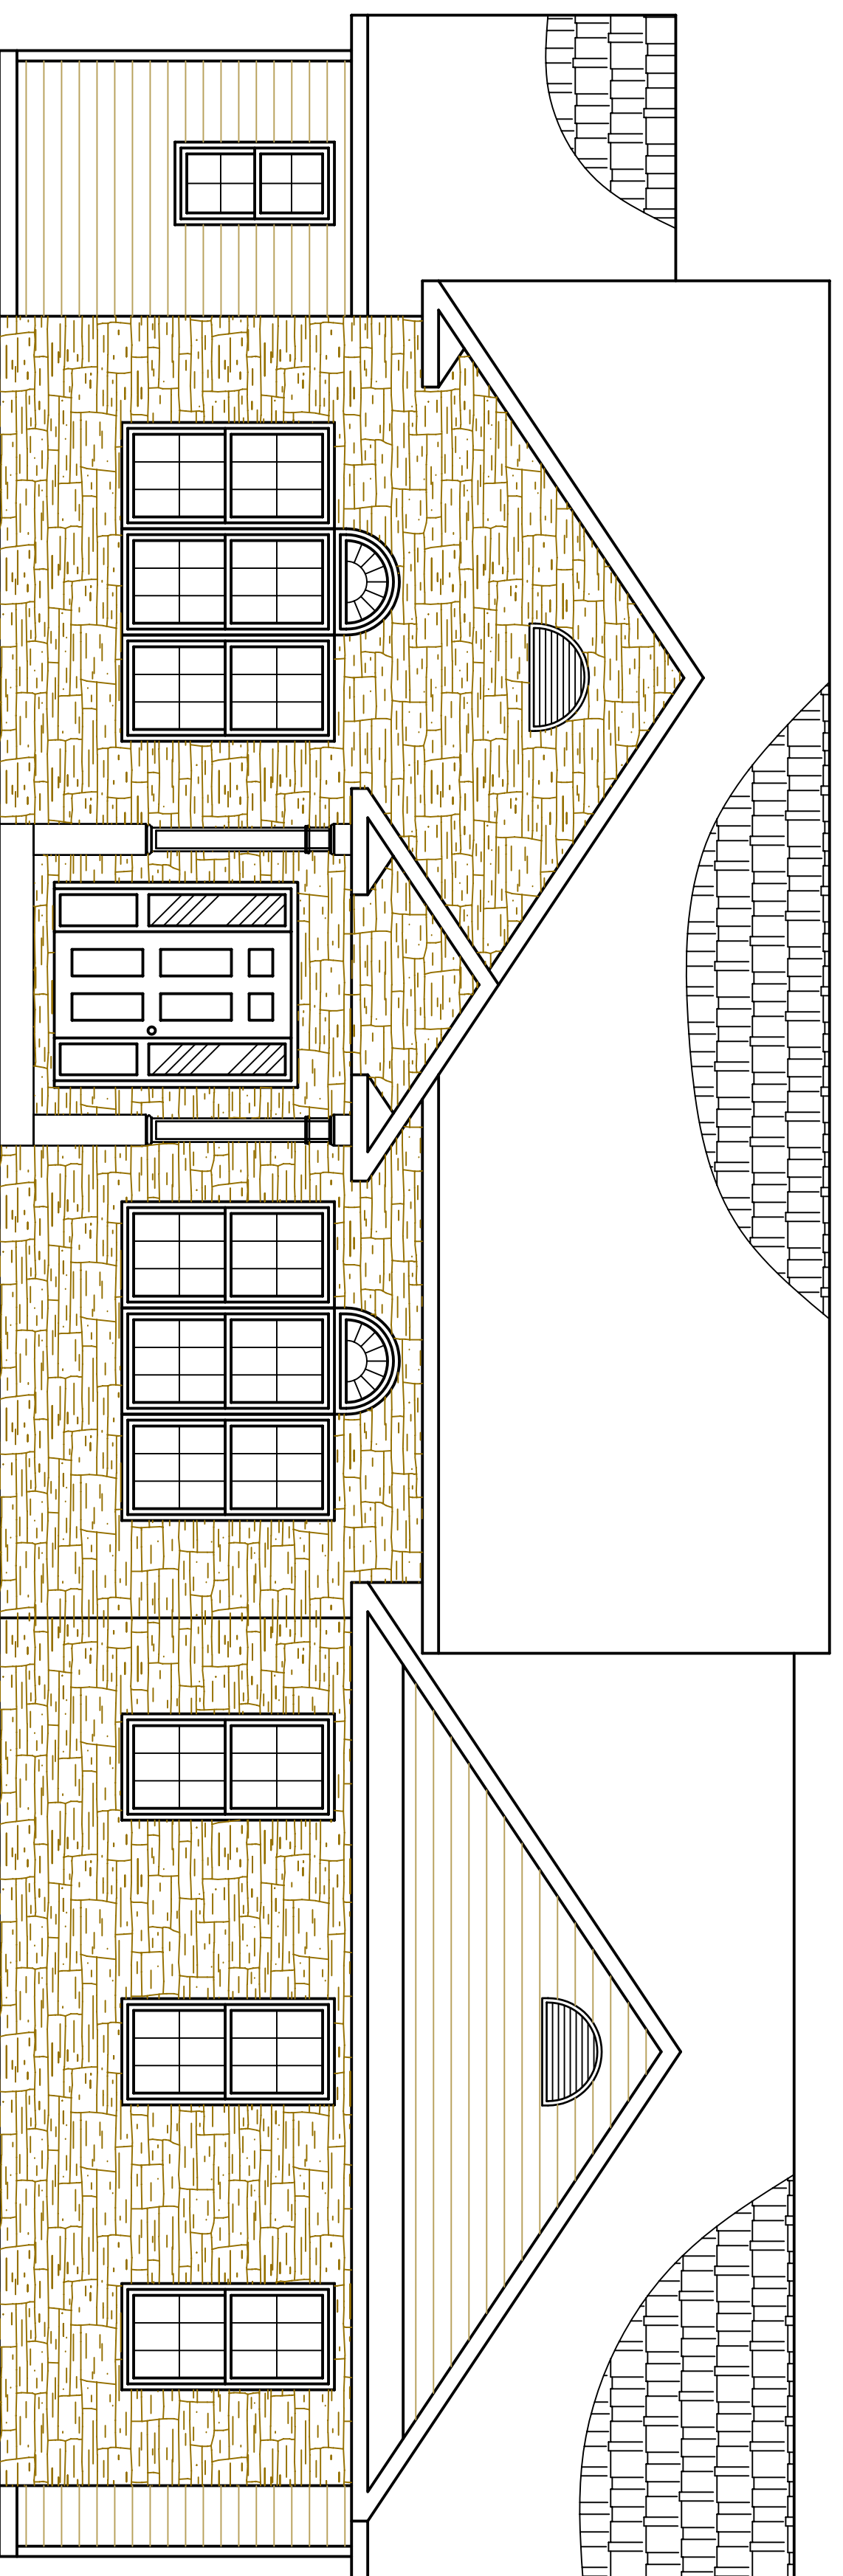

Front View
Scale: 1/2" = 1'

Draft

Square Footage

Floor	Sq. Ft	
1st	3026	Finished
Sub-Total	3026	
Basement	3026	Unfinished
Garage	901	
Total	6953	

No.	Date	Description	No.	Date	Description
Revisions					
Copyright: The information contained herein may not be used or copied in any manner without the written permission of Evanko-Renwick Engineering.					

Seal:

EVANKO-RENEWICK ENGINEERING
 2212 N Atherton Street
 State College PA 16803
 Telephone: (814) 234-3442
 Fax: (814) 234-3442
 e-mail: Evanko-Renwick@comcast.net
 Civil, Structural and Mechanical Engineering

ER

Project Title:
 Spring Hollow Farm Lot #2

Drawing Title:
 Front View

Drawn By: _____ Engineer:

Sheet A-2.0

Scale: 1/4" = 1'

Date: 01/22/08

Project Number:

302-006